



**PLANTING SCHEDULE:**

ABBREVIATIONS: A.S. - AS SHOWN B&B - BALLED AND BURLAPPED CAL. - CALIPER C.G.S. - CONTAINER GROWN STOCK D.S.R. - DOUBLE STAGGERED ROW HT - HEIGHT O.C. - ON CENTER


SYMBOL	QUANTITY	BOTANICAL NOMENCLATURE	COMMON NAME	SPACING & SIZE
<b>TREES:</b>				
QP	7	QUERCUS PHELLOS	WILLOW OAK	A.S., 4" MIN., CAL., 12' HT. MIN W/ 10' DIA. MULCH SAUCER
LI	2	SALIX BABYLONICA	WEeping WILLOW	A.S., 2.5" MIN., CAL., 8-10' HT.
BN	8	BETULA NIGRA	RIVER BIRCH	A.S., MULTI STEM 2.5" MIN., CAL., 8-10' HT.
<b>SHRUBS</b>				
LC	13	LOROPETALUM CHINENSE	LOROPETALUM	A.S. 7 GAL.
LC	38	BUXUS SEMPERVIRENS	ENGLISH BOXWOOD	A.S. 3 GAL.
LC	24	LANTANA SP.	LANTANA	A.S. 5 GAL.
JE	2	BUDDLEIA ALTERNIFOLIA	BUTTERFLY BUSH	A.S. 5 GAL.
JE	26	LIRIOPE MUSCARI 'BIG BLUE'	BIG BLUE LIRIOPE	A.S. 5 GAL.
<b>GROUNDCOVERS AND GRASS</b>				
SOD	18,000 SF	CYNODON DACTYLON	BERMUDA SOD	AS SHOWN

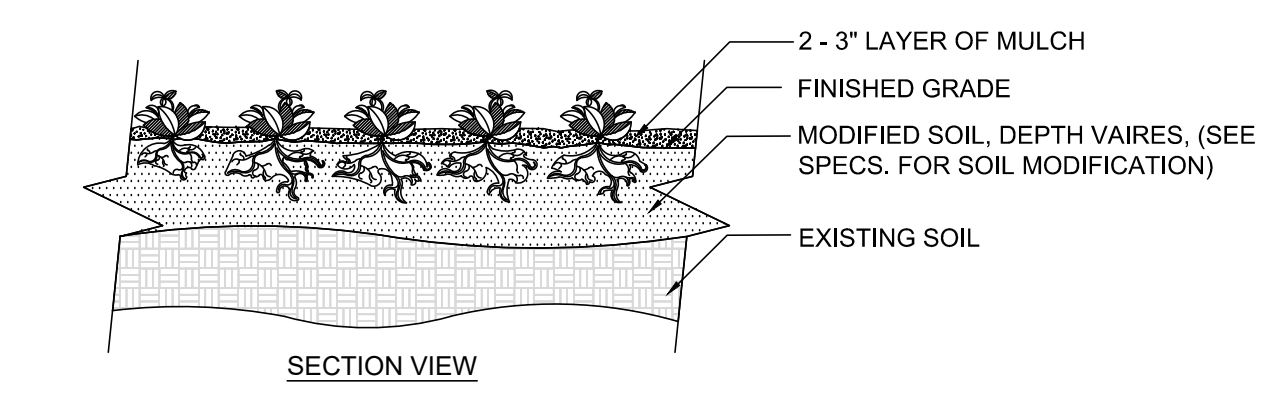

**B GROUND PLANTING DETAIL**  
N.T.S.

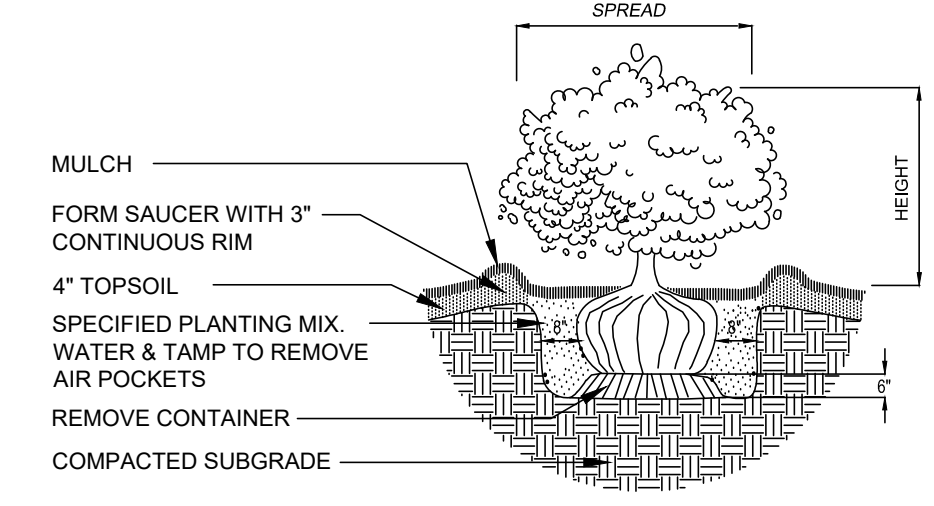

**C SHRUB PLANTING DETAIL**  
N.T.S.

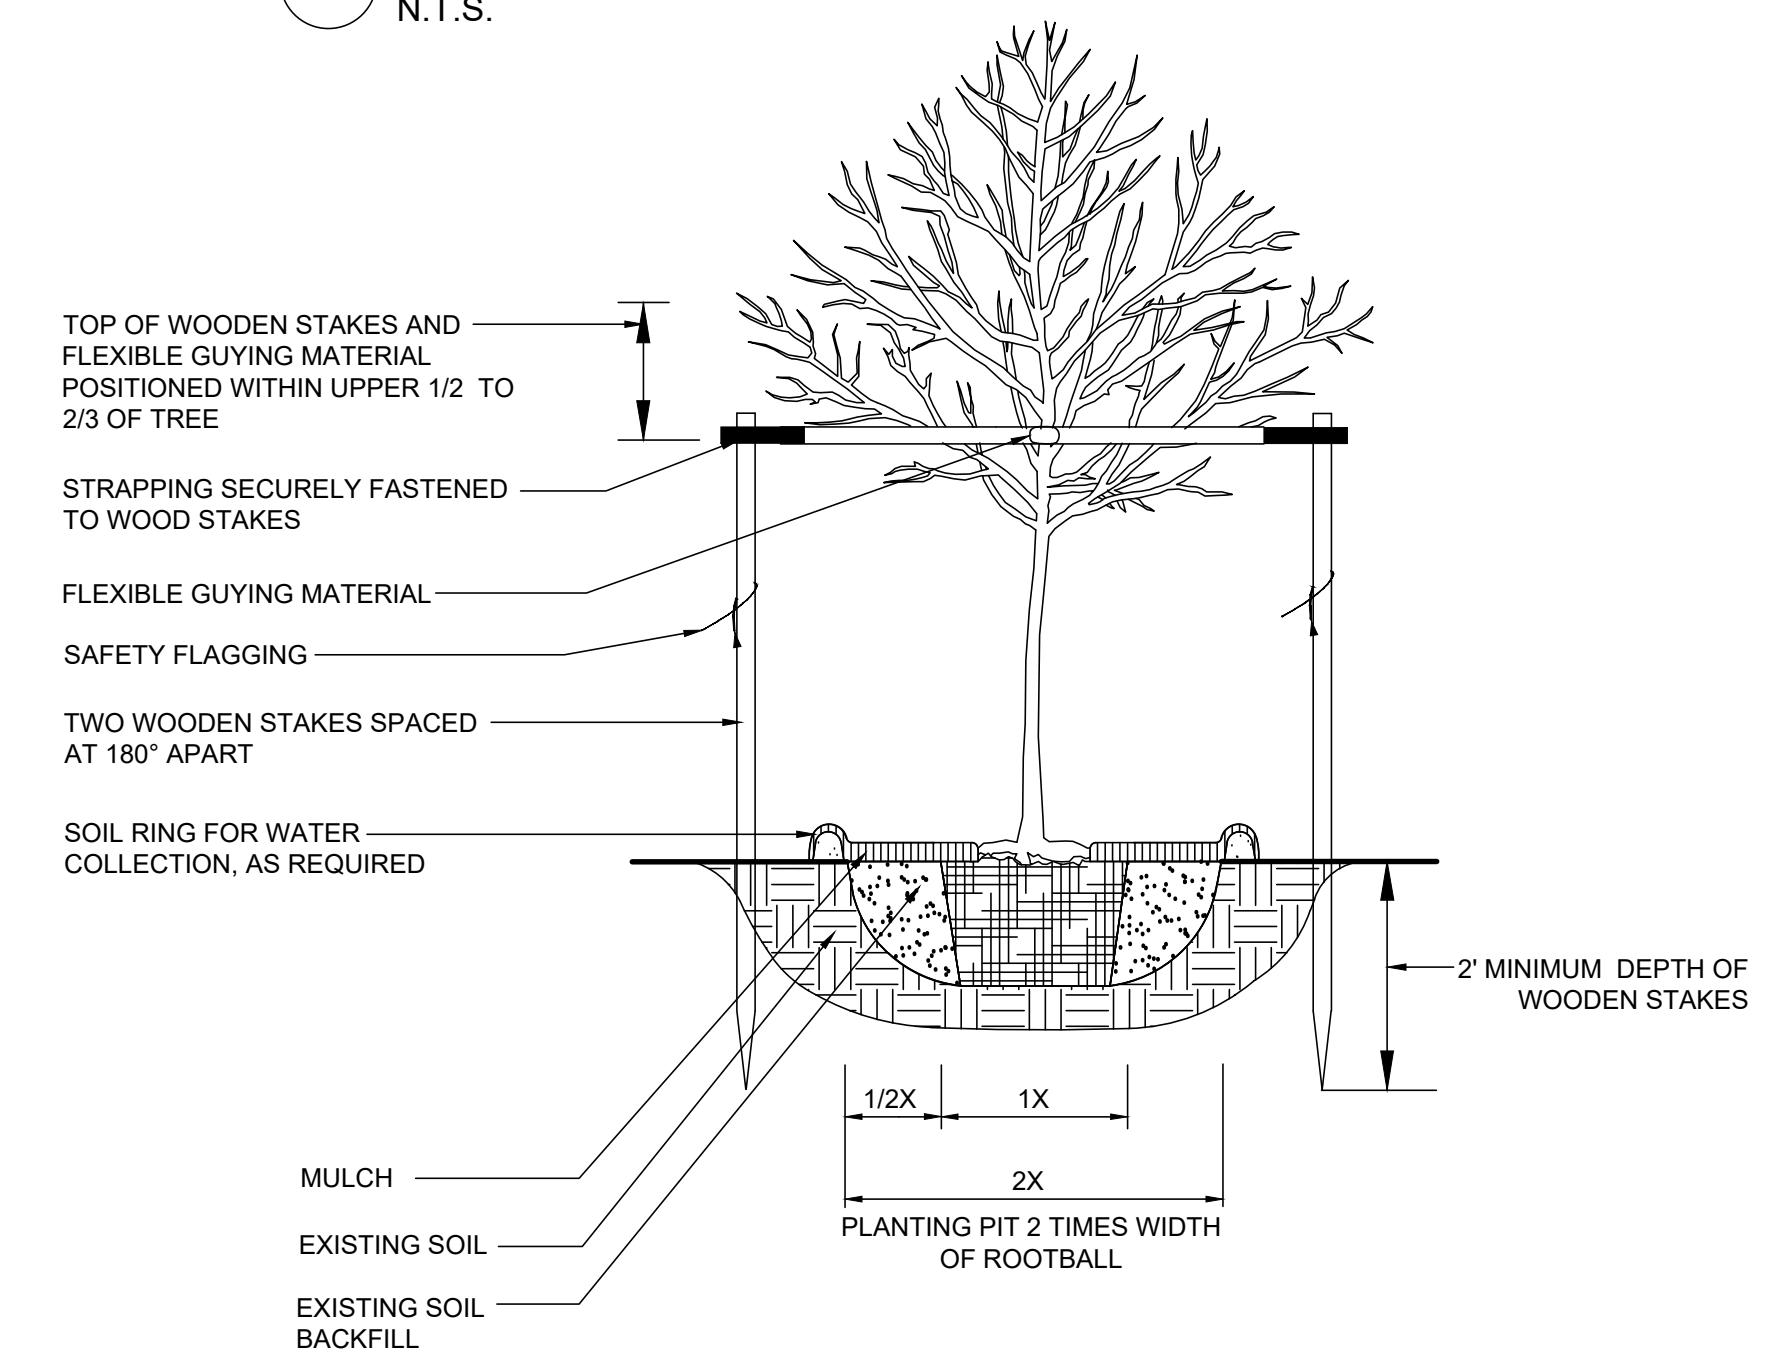


**D TREE PLANTING DETAIL 1"- 4" CALIPER SIZE**  
N.T.S.

**GENERAL NOTES:**

- ALL PLANTS MUST BE HEALTHY, VIGOROUS MATERIAL, FREE OF PESTS AND DISEASE.
- ALL PLANTS MUST BE CONTAINER-GROWN OR BALLED AND BURLAPPED AS SPECIFIED.
- ALL TREES MUST BE STRAIGHT TRUNKED AND FULL HEADED. OAK TREES SHALL INCLUDE A ROOT BARRIER WHERE NEEDED NEAR UNDERGROUND UTILITIES.
- ALL PLANTS ARE SUBJECT TO APPROVAL OF THE OWNER BEFORE, DURING, AND AFTER INSTALLATION.
- ALL TREES MUST BE GUYED OR STAKED AS SHOWN.
- ALL PLANTS AND PLANTING AREAS MUST BE COMPLETELY PINE STRAWED.
- PRIOR TO CONSTRUCTION, THE CONTRACTOR SHALL BE RESPONSIBLE FOR LOCATING ALL UNDERGROUND UTILITIES AND SHALL AVOID DAMAGE TO ALL UTILITIES DURING THE COURSE OF THE WORK. THE CONTRACTOR IS RESPONSIBLE FOR REPAIRING ALL UTILITIES, STRUCTURES, SITE APPURTENANCES, ETC. WHICH OCCURS.
- THE CONTRACTOR IS RESPONSIBLE FOR VERIFYING ALL QUANTITIES SHOWN ON THESE PLANS PRIOR TO PRICING THE WORK.
- THE CONTRACTOR IS RESPONSIBLE FOR FULLY MAINTAINING ALL PLANTING, INCLUDING, BUT NOT LIMITED TO: WATERING, SPRAYING, MULCHING, FERTILIZATION, ETC. OF PLANTING AREAS AND LAWNS UNTIL WORK IS ACCEPTED IN TOTAL BY THE OWNER.
- THE CONTRACTOR SHALL COMPLETELY GUARANTEE ALL PLANT MATERIAL FOR A PERIOD OF ONE YEAR BEGINNING AT THE DATE OF TOTAL ACCEPTANCE. THE CONTRACTOR SHALL MAKE ALL REPLACEMENTS BEFORE OR AT THE END OF THE GUARANTEE PERIOD.
- THE OWNER AGREES TO PERFORM ALL LANDSCAPE MAINTENANCE, INCLUDING WATERING, THROUGHOUT THE ONE YEAR GUARANTEE PERIOD UNLESS OTHERWISE DETERMINED.
- AFTER BEING DUG AT THE NURSERY SOURCE, ALL TREES IN LEAF SHALL BE ACCLIMATED TO TWO WEEKS UNDER A MIST SYSTEM PRIOR TO INSTALLATION.
- ANY PLANT MATERIAL THAT DIES, TURNS BROWN, OR DEFOOLIATES, PRIOR TO ACCEPTANCE OF WORK, SHALL BE PROMPTLY REMOVED FROM THE SITE AND REPLACED WITH MATERIAL OF THE SAME SPECIES, QUANTITY, SIZE AND MEETING ALL SPECIFICATIONS.
- STANDARDS SET FORTH IN "AMERICAN STANDARD FOR NURSERY STOCK" REPRESENT GUIDELINE SPECIFICATIONS ONLY AND SHALL CONSTITUTE MINIMUM QUALITY REQUIREMENTS FOR PLANT MATERIAL.
- IF VALUE ENGINEERING IS DONE. ALL SUBSTITUTED PLANTS OR REMOVAL OF ANY PLANTS SHALL BE APPROVED BY THE LANDSCAPE ARCHITECT.
- IT IS PREFERRED THAT ALL PLANT MATERIALS BE IRRIGATED.


**NOTE:**  
TOP AND BOTTOM ROWS OF BRICK WILL BE FROM DANIEL BRICK-BORAL MONTICELLO AND THE MIDDLE BRICK WILL BE MOSS TOWN-CHEROKEE. THE MORTAR WILL BE ARGOS BUFF. THE FINAL SIGN DESIGN WILL MATCH OTHER EXISTING SIGNS LOCATED AT OTHER TOOMBS COUNTY MUNICIPAL LOCATIONS I.E. (THE TOOMBS COUNTY SOLID WASTE AND RECYCLING COLLECTION CENTER No. 7)

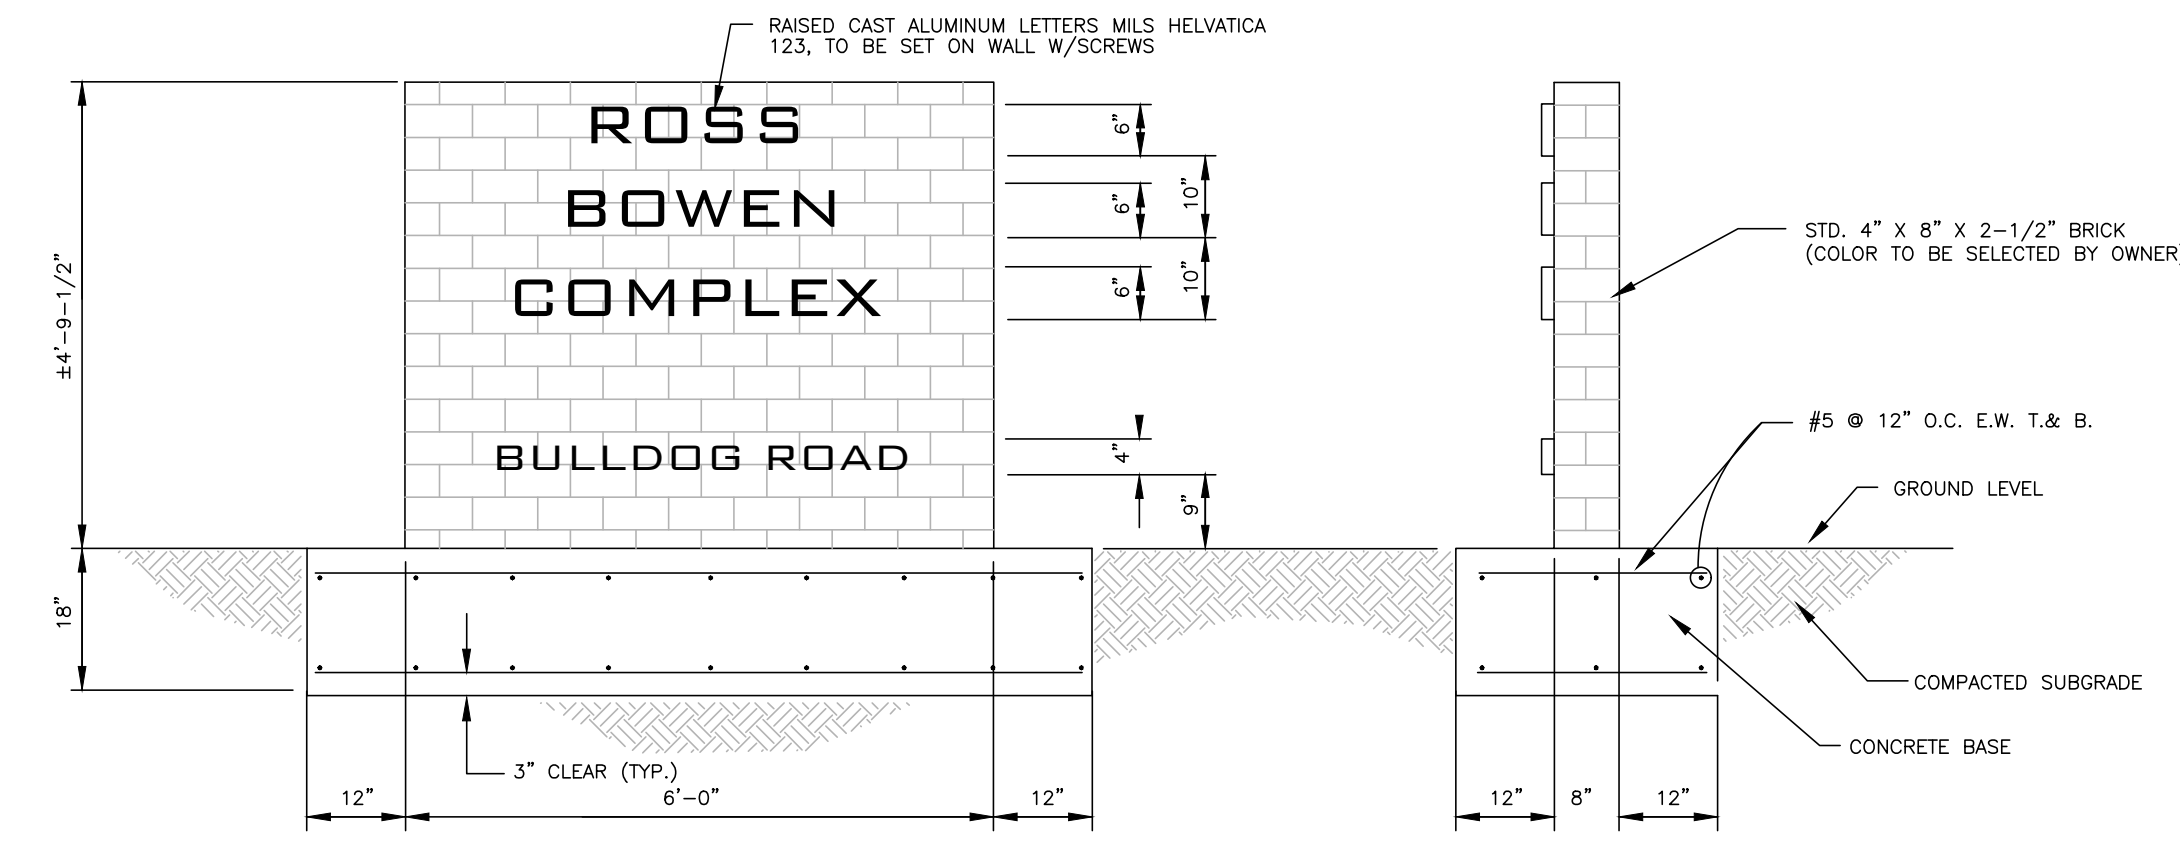

**A ENTRANCE SIGN DETAIL**  
N.T.S.

HOFFSTADTER & ASSOCIATES  
CIVIL/ENVIRONMENTAL/TRANSPORTATION CONSULTING ENGINEERS/SURVEYORS  
WWW.HOFFSTADTER.COM

PROJECT NUMBER	CH	CHECKED BY	MH	DRAWN BY	JANUARY 2022
DATE					

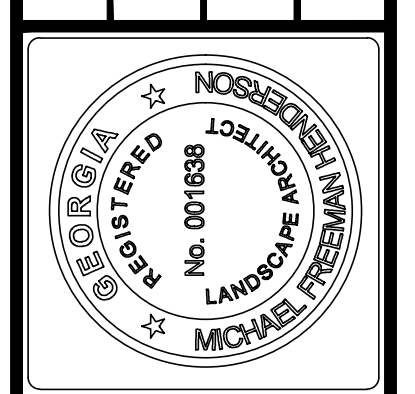

LANDSCAPE PLAN  
ROSS BOWEN COMPLEX  
BULLDOG DRIVE  
CITY OF VIDALIA  
TOOMBS COUNTY, GEORGIA

SHEET 1 OF 1

VERIFY SCALE: THESE PRINTS MAY BE REDUCED. LINE BELOW MEASURES ONE INCH ON ORIGINAL DRAWING. VERIFY SCALE ACCORDINGLY.